


TNR-0224S

TIP & ROLL ALUMINUM 2 ROW x 24'-0" BLEACHER

RECOMMENDED TOOLS		
SOCKET WRENCH	POP RIVET GUN	CORDLESS DRILL
½" DEEP WELL SOCKET	LEVEL	⅝" DRILL BIT
⅝" DEEP WELL SOCKET	RUBBER Mallet	⅞" DRILL BIT
TAPE MEASURE	GLOVES	SAFETY GLASSES

 TIF: 866-281-5337 - WWW.ALUMINUM-BLEACHERS.COM		MODEL: TNR-0224S				
		DESCRIPTION: NON ELEV. 2 ROW x 24' ASSEMBLY COVER SHEET				
		DRAWN BY: JP	DATE: 8/21/23	REVISION: A	SCALE: N.T.S.	SHEET NUMBER: CS.1

DRAWING REFERENCE NUMBER: TR-0224STD	
DRAWING SHEET INDEX	
CS.1	COVER SHEET
TD.1	SEATING PLAN
BA.1	BLEACHER ASSEMBLY
PF.1	PLANK AND FRAMING


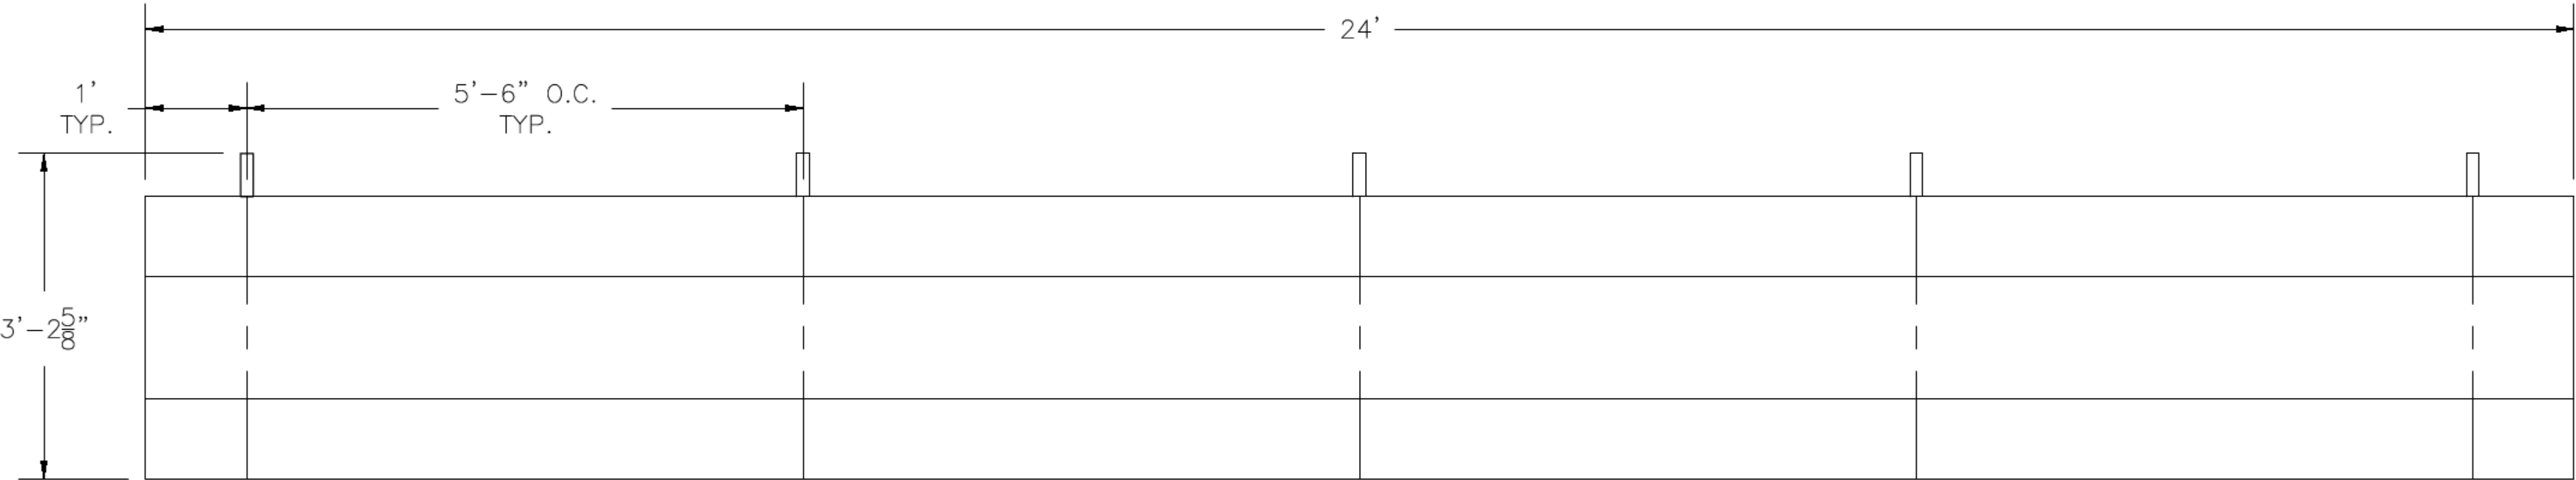


SECTION	GROSS LENGTH	ACTUAL SEATS	NO. OF SEATS	ROWS	NET SEATS
	24	16.00	16.00	2	32
NET SEATS					32
WHEELCHAIR SPACES					0
TOTAL NET SEATING CAPACITY					32
(BASED ON 18" PER SEAT)					



T/F: 866-281-5337 - WWW.ALUMINUM-BLEACHERS.COM

MODEL: TNR-0224S				
DESCRIPTION: NON ELEV. 2 ROW x 24' BLEACHER SEATING PLAN				
DRAWN BY: JP	DATE: 8/21/23	REVISION: A	SCALE: N.T.S.	SHEET NUMBER: TD.1

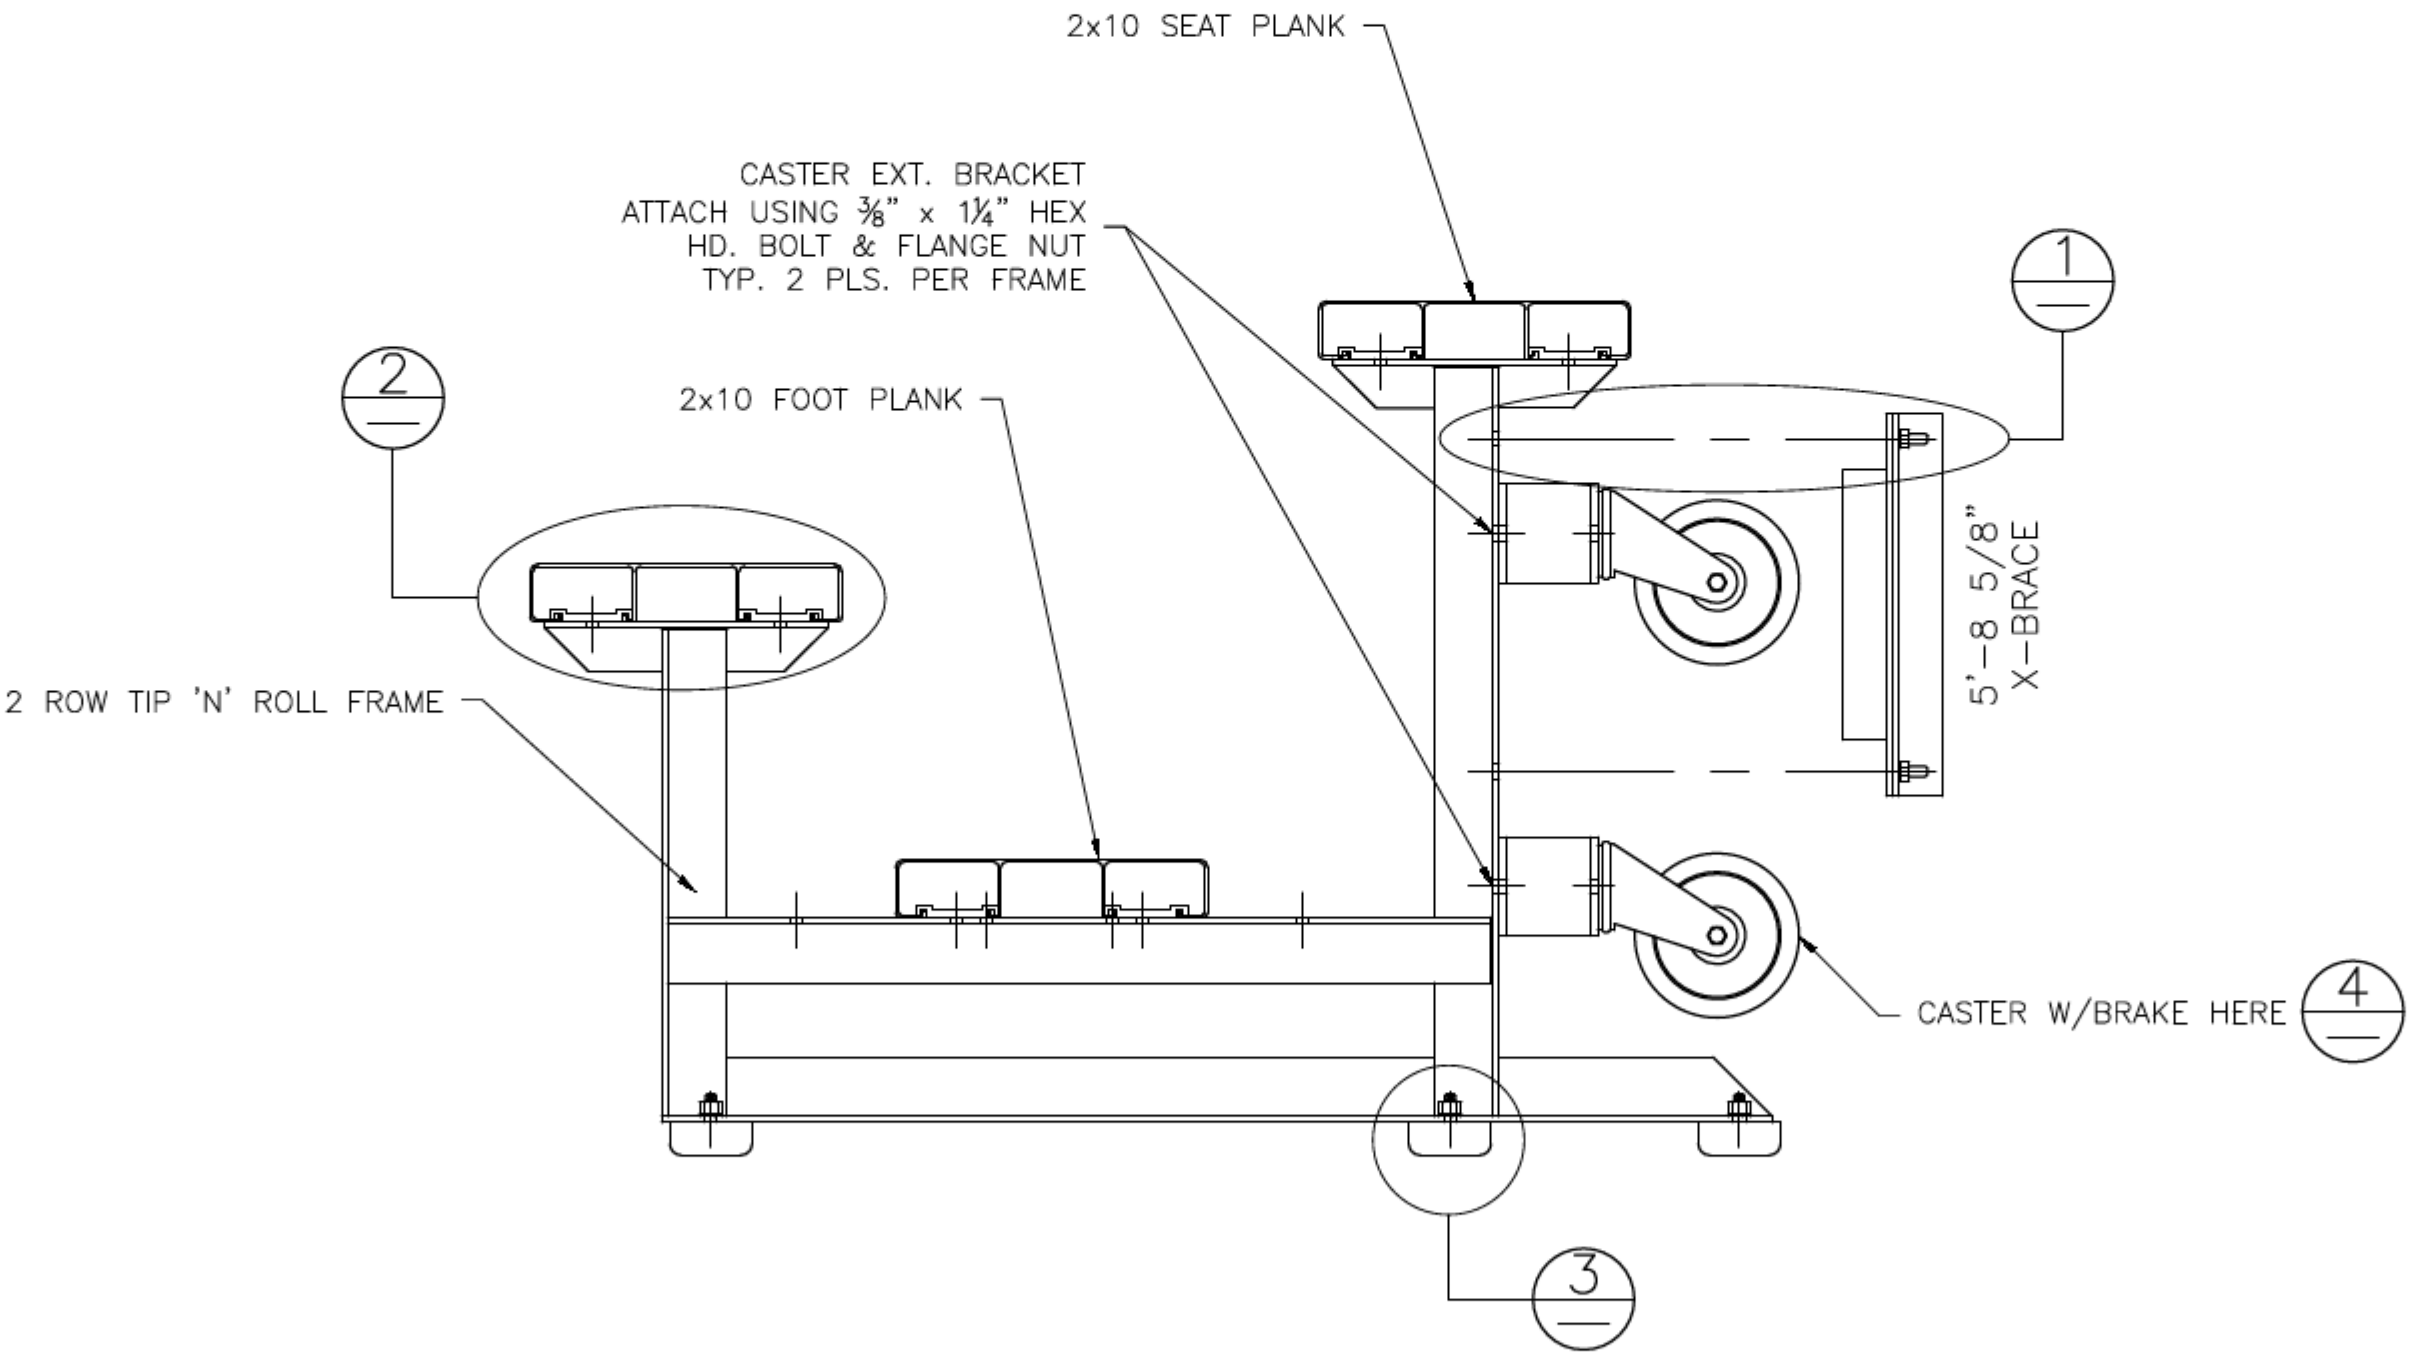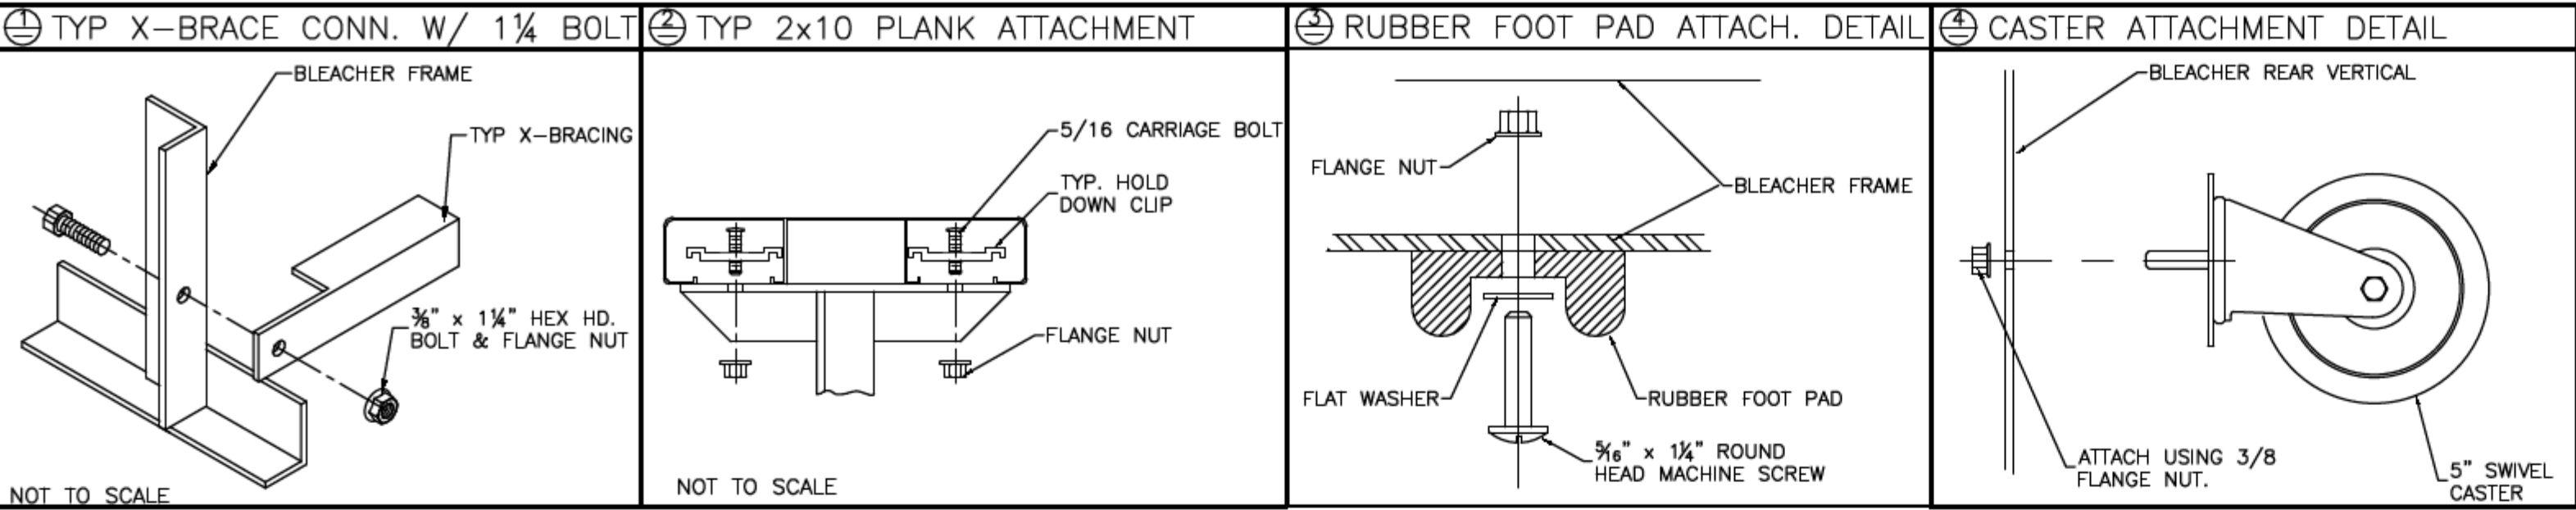

WARNING

NOTE: MOUNT CASTERS TO CENTER AND END FRAMES ONLY.

TIP N' ROLL BLEACHERS ARE SUITABLE FOR INDOOR OR OUTDOOR USE. HOWEVER, THEY SHOULD ONLY BE TIPPED UP ON THE CASTERS INDOORS, DUE TO POTENTIAL WIND HAZARDS IF TIPPED UP OUTDOORS. THESE LIGHT-WEIGHT UNITS ARE EASILY TIPPED UP BY ANY ABLE-BODIED ADULT.



TIF: 866-281-5337 - WWW.ALUMINUM-BLEACHERS.COM

MODEL: TNR-0224S				
DESCRIPTION: NON ELEV. 2 ROW x 24' BLEACHER ASSEMBLY				
DRAWN BY: IP	DATE: 8/21/23	REVISION: A	SCALE: N.T.S.	SHEET NUMBER: BA.1

#8 x 1/2" STAINLESS SCREW
2x10 PLANK (UP-SIDE DOWN)

2x10 ENDCAP

NOT TO SCALE

PLANK PLAN

24'-0"

24'-0"

2X10 ANODIZED SEAT PLANK ROWS 1-2

2x10 MILL FOOT PLANK ROW 2

1' TYP.

X-BRACING ROW 2 TYP. ALL BAYS

5'-6" O.C. TYP.

INSTALL CASTERS ON CENTER FRAME

INSTALL CASTERS ON END FRAMES

1

2

INSTALL CASTERS ON END FRAMES

INSTALL CASTERS ON CENTER FRAME

INSTALL CASTERS ON END FRAMES



T/F: 866-281-5337 - WWW.ALUMINUM-BLEACHERS.COM

MODEL: TNR-0224S

DESCRIPTION: NON ELEV. 2 ROW x 24' PLANK AND FRAMING PLAN

DRAWN BY: IP	DATE: 8/21/23	REVISION: A	SCALE: N.T.S.	SHEET NUMBER: PF.1
--------------	---------------	-------------	---------------	--------------------