


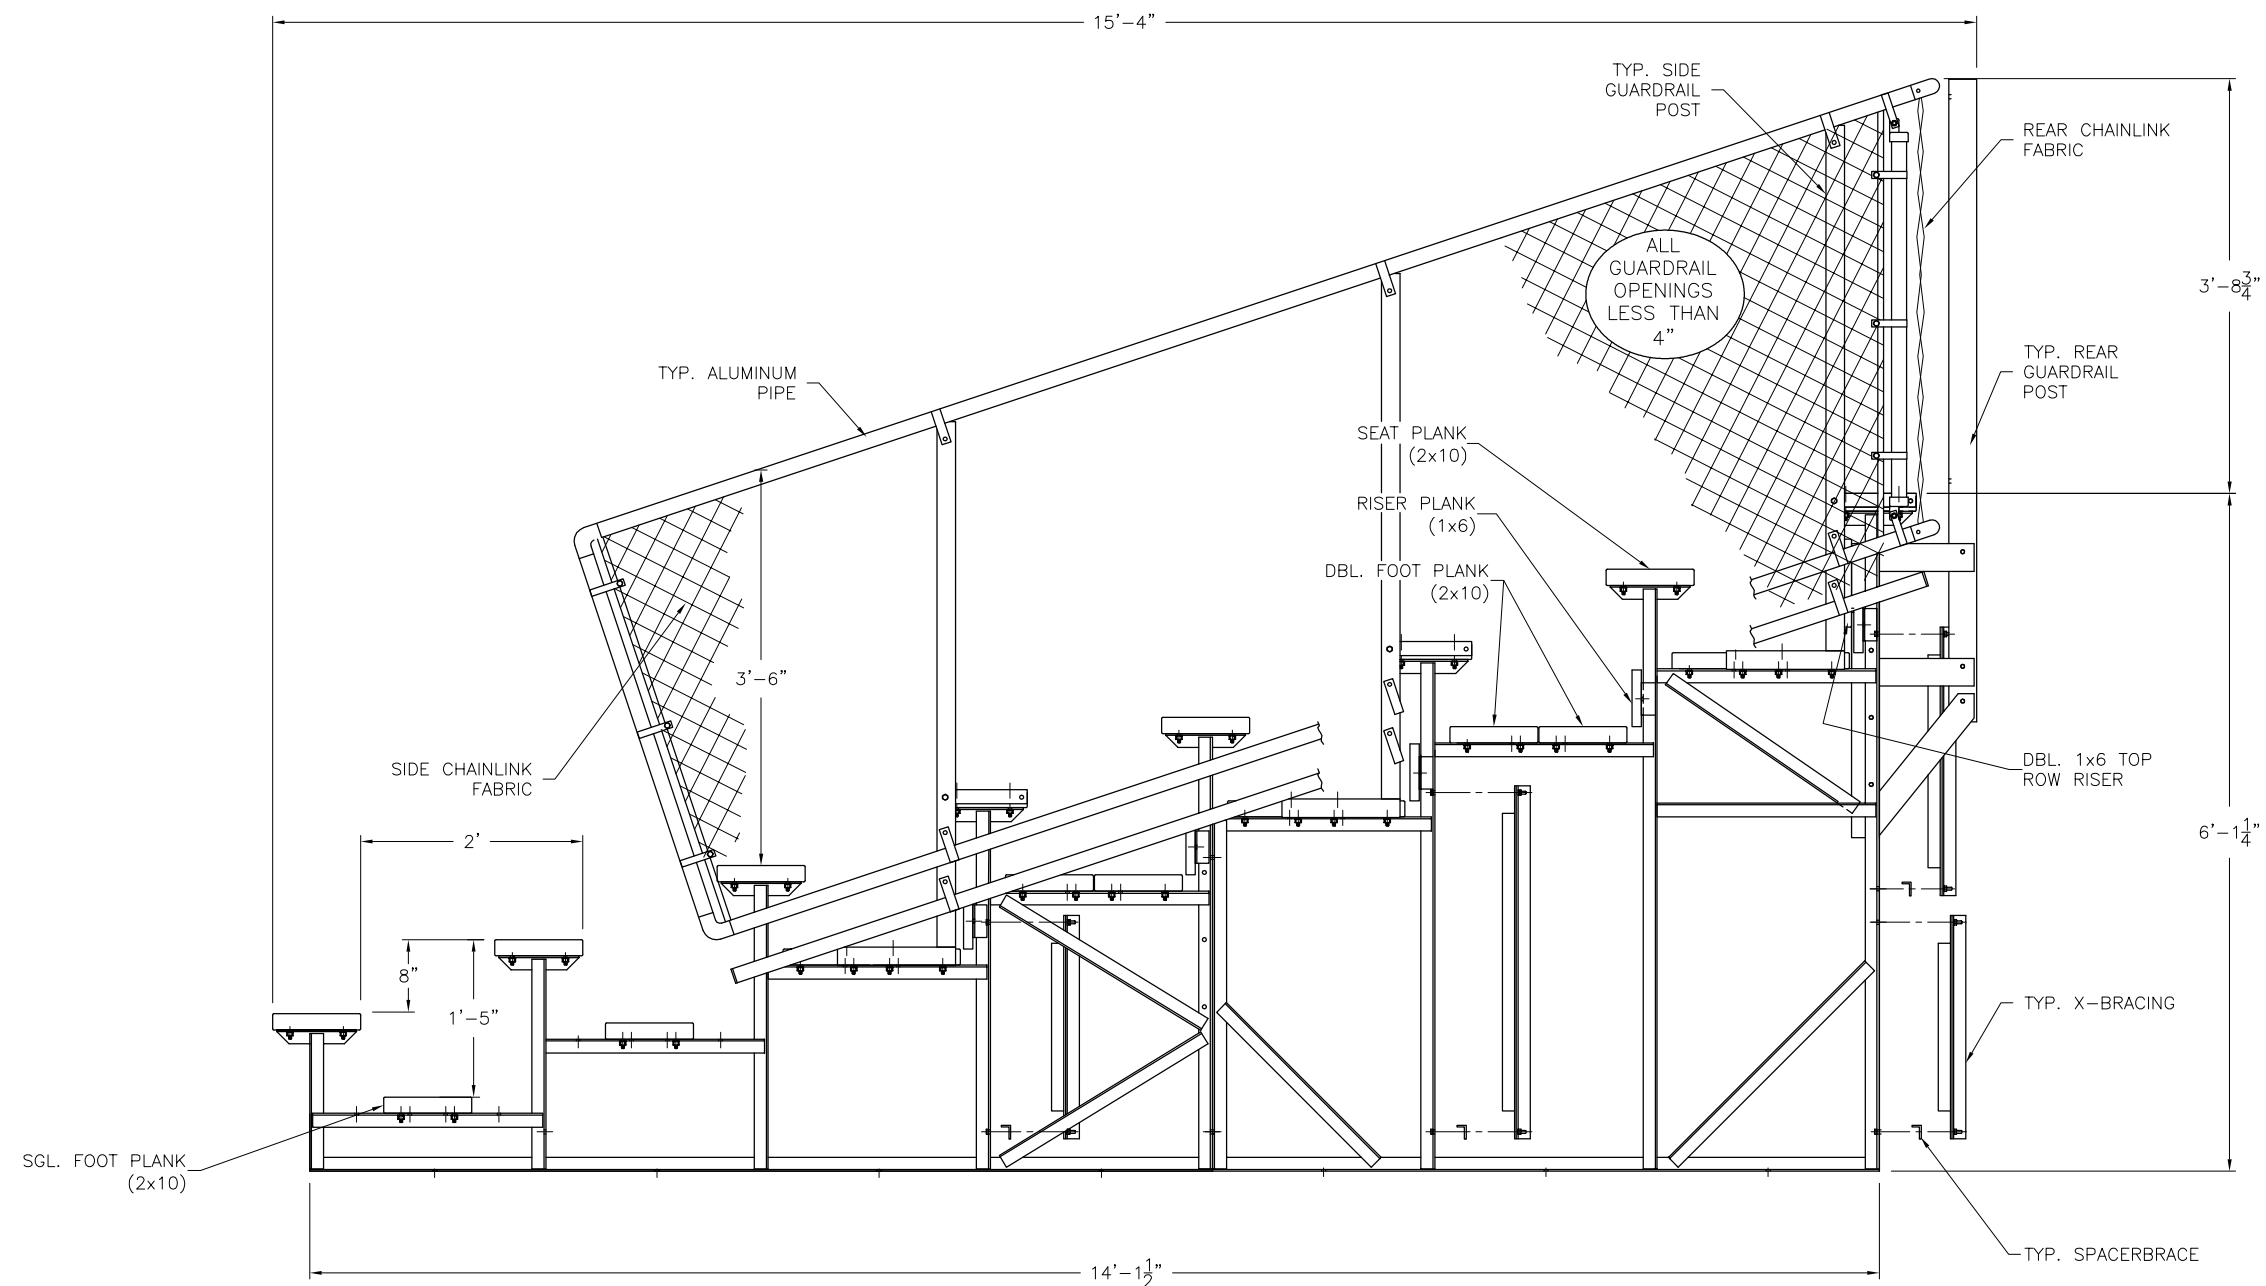

NOTE: ILLUSTRATION SHOWN WITH SINGLE FOOT PLANK ROWS 2 & 3, DOUBLE FOOT PLANK ROWS 4-8, 1x6 RISER (ROWS 4-7), DBL. 1x6 RISER (ROW 8), & CHAINLINK GUARDRAIL. PLEASE REFER TO ATTACHED SPECIFICATIONS FOR FEATURES INCLUDED WITH YOUR SPECIFIC BLEACHER.

BuiltRITE

Bleachers.com

BuiltRiteBleachers.com
67 Canterbury Lane Southington, CT06489

SCALE: N.T.S.	APPROVED BY:	DRAWN BY: JLB
DATE: 3/8/05		
TITLE: Submittal for 8-Row Non-elevated Bleacher		
CUSTOMER:		DRAWING NUMBER: SUB-TA02-0000